


Legend

- Barrel
- Traffic Flow
- Work Area

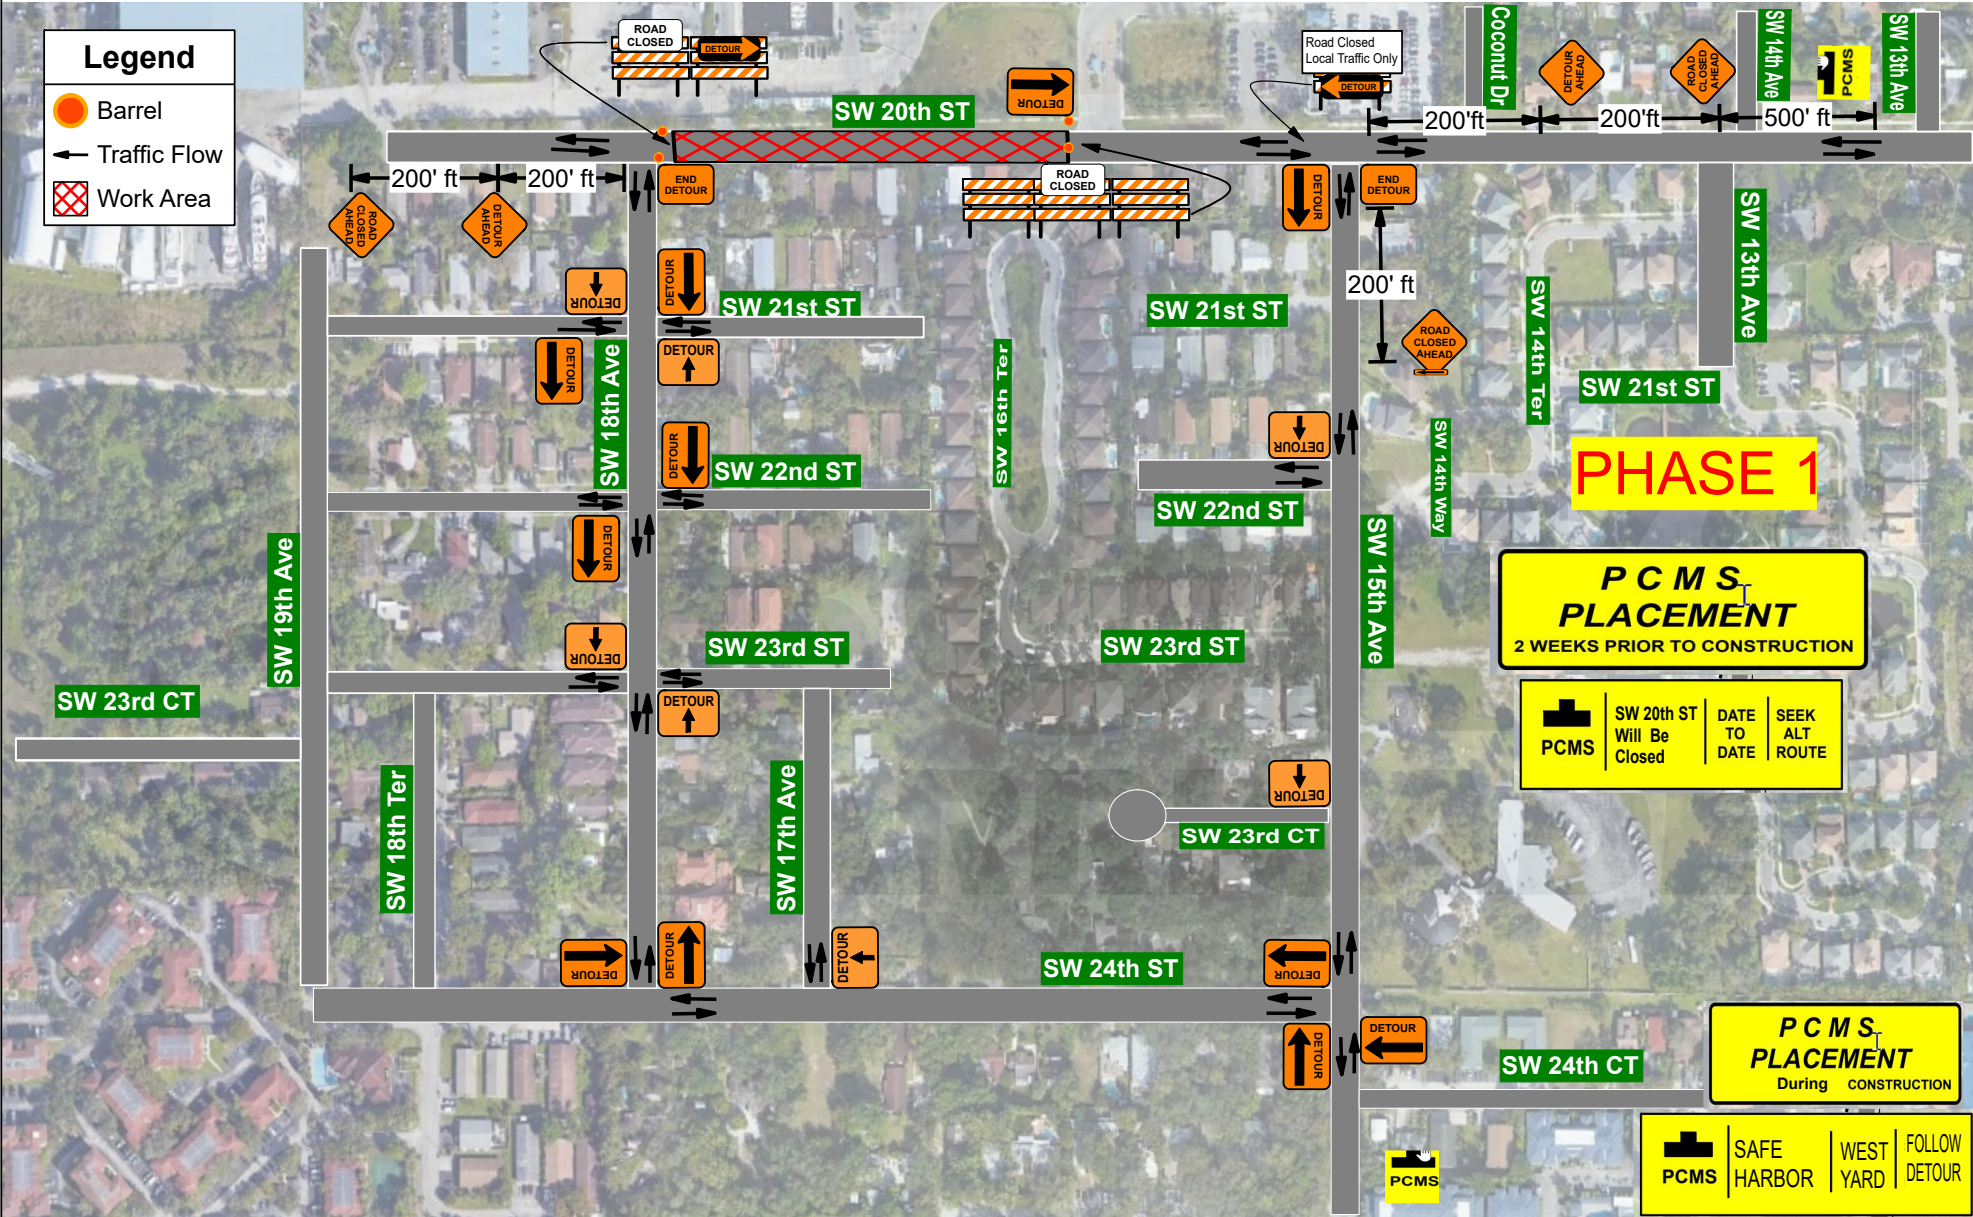

RIC-MAN CONST. FL, INC.
DEERFIELD BEACH, FLORIDA

Certificate of Completion
KYLE LARODE
Has Completed a Florida Department of Transportation Approved Temporary Traffic Control (TTC) Advanced (Refresher) Course.

00000004 Date Expires: 1/1/2025
140 FDOT Member #
JENNIFER McGUIRE Instructor
62907 Contractor #


Member Florida Safety Council
Florida Department of Transportation
FDOT



Date: 5/18/2022 **Author:** Kyle Larode **Project:** River Oaks
Comments:
Contractor: RIC-MAN Construction Florida, Inc.
Traffic Control Shall be Installed and Maintained in Accordance with Project Plans. The Current Edition of the Florida DOT Standards. The Standard Specifications for Road & Bridge Construction and the Manual on Uniform Traffic Control Devices, Current Design Standards 102-600 Series 2021-2022 and Broward County Traffic Regulations, Latest Edition, as Minimum Criteria.
Contractor is Fully Responsible of Proper Maintenance.

Legend

- Barrel
- Traffic Flow
- Work Area

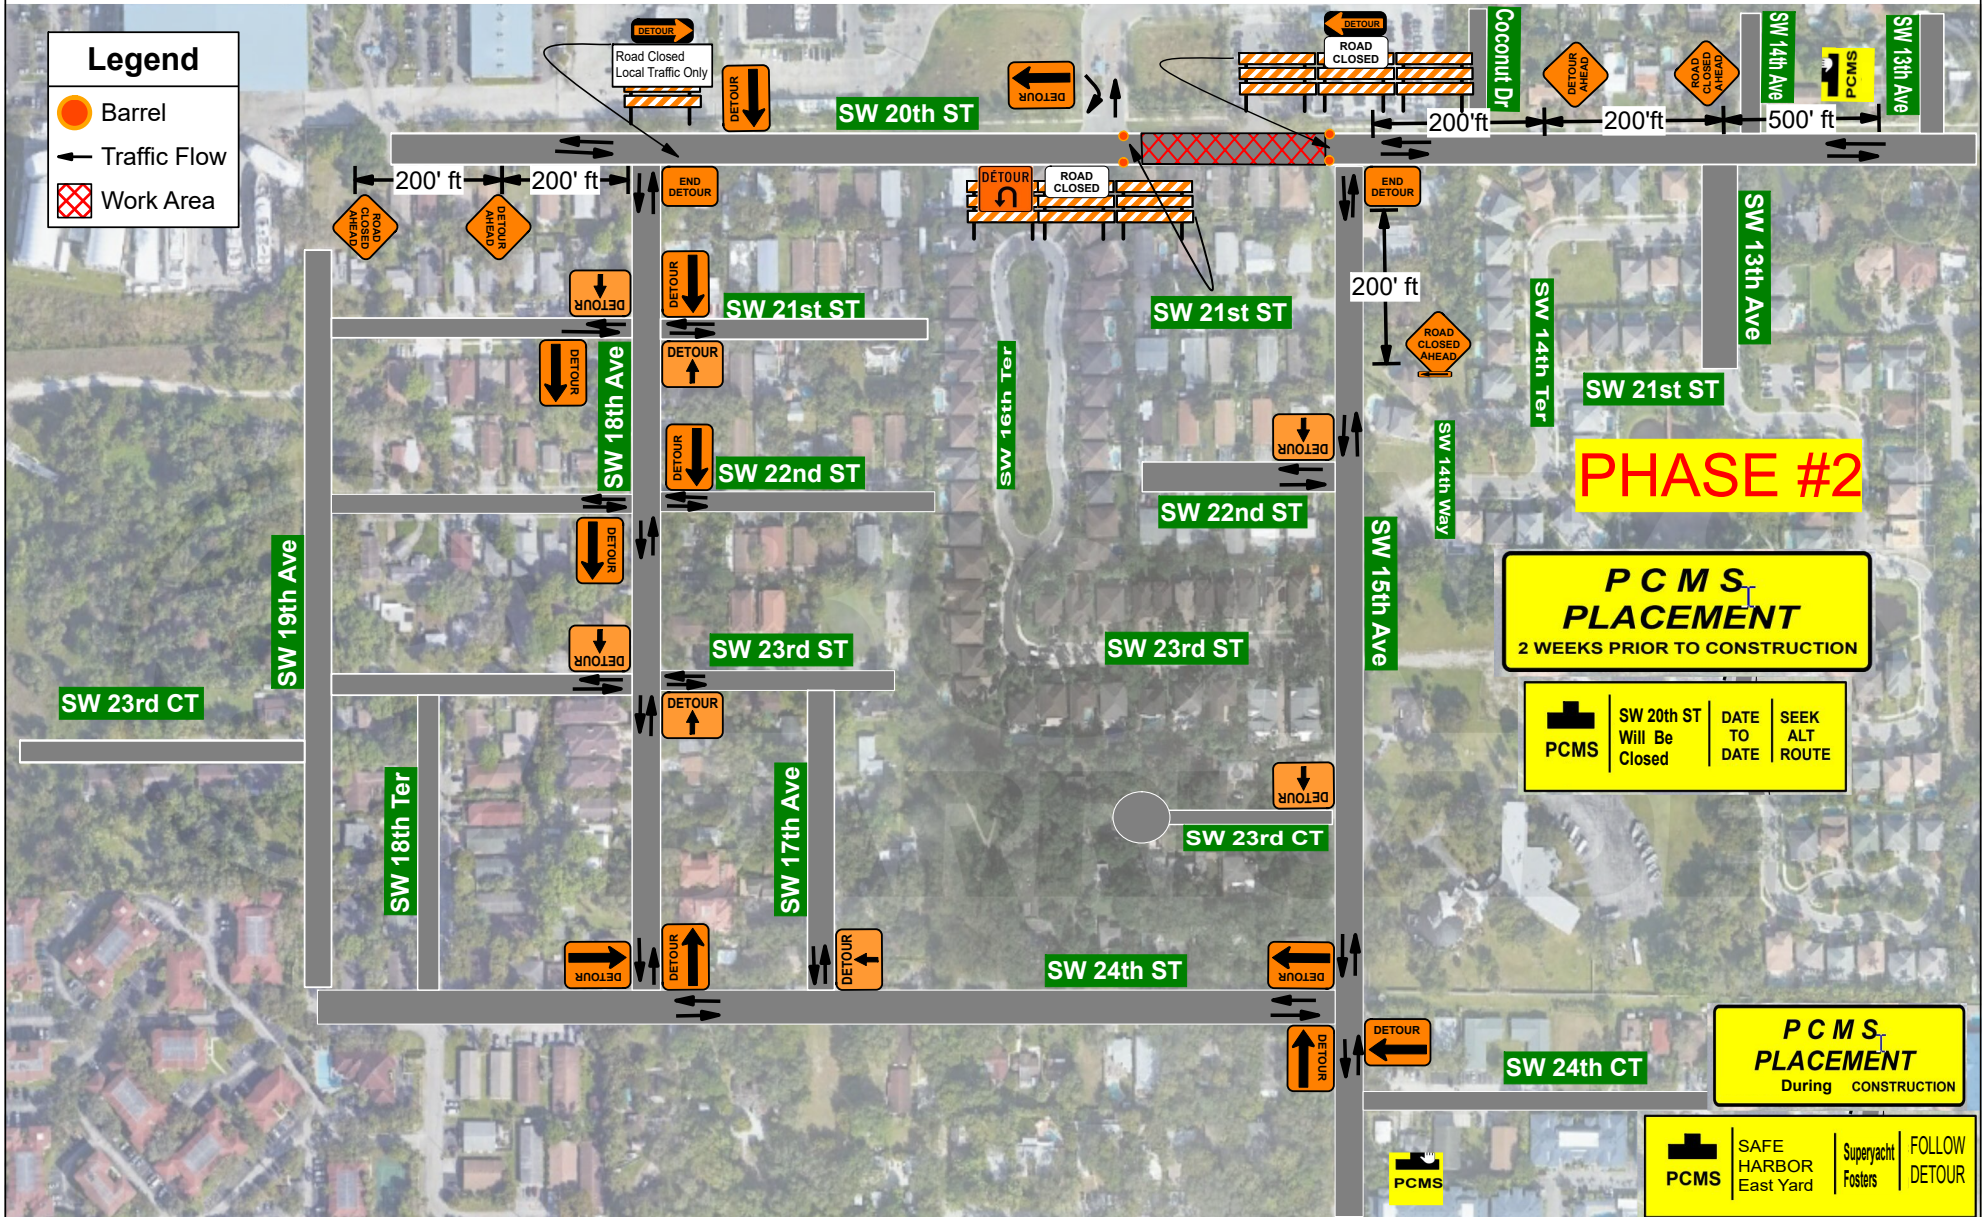

RIC-MAN CONST. FL, INC.
DEERFIELD BEACH, FLORIDA

Certificate of Completion
KYLE LARODE
Has Completed a Florida Department of Transportation Approved Temporary Traffic Control (TTC) Advanced (Refresher) Course.


00000004 Date Expires: 1/16/2023
146 FDOT Provider #
JAMES MCGUIRE Instructor
62907 Contractor #

Memo Florida Safety Council
Florida Department of Transportation
FDOT



Date: 5/18/2022 **Author:** Kyle Larode **Project:** River Oaks
Comments:
Contractor: RIC-MAN Construction Florida, Inc.
Traffic Control Shall be Installed and Maintained in Accordance with Project Plans. The Current Edition of the Florida DOT Standards. The Standard Specifications for Road & Bridge Construction and the Manual on Uniform Traffic Control Devices, Current Design Standards 102-600 Series 2021-2022 and Broward County Traffic Regulations, Latest Edition, as Minimum Criteria.
Contractor is Fully Responsible of Proper Maintenance.

PCMS PLACEMENT
SAFE HARBOR East Yard
Superyacht Fosters
FOLLOW DETOUR

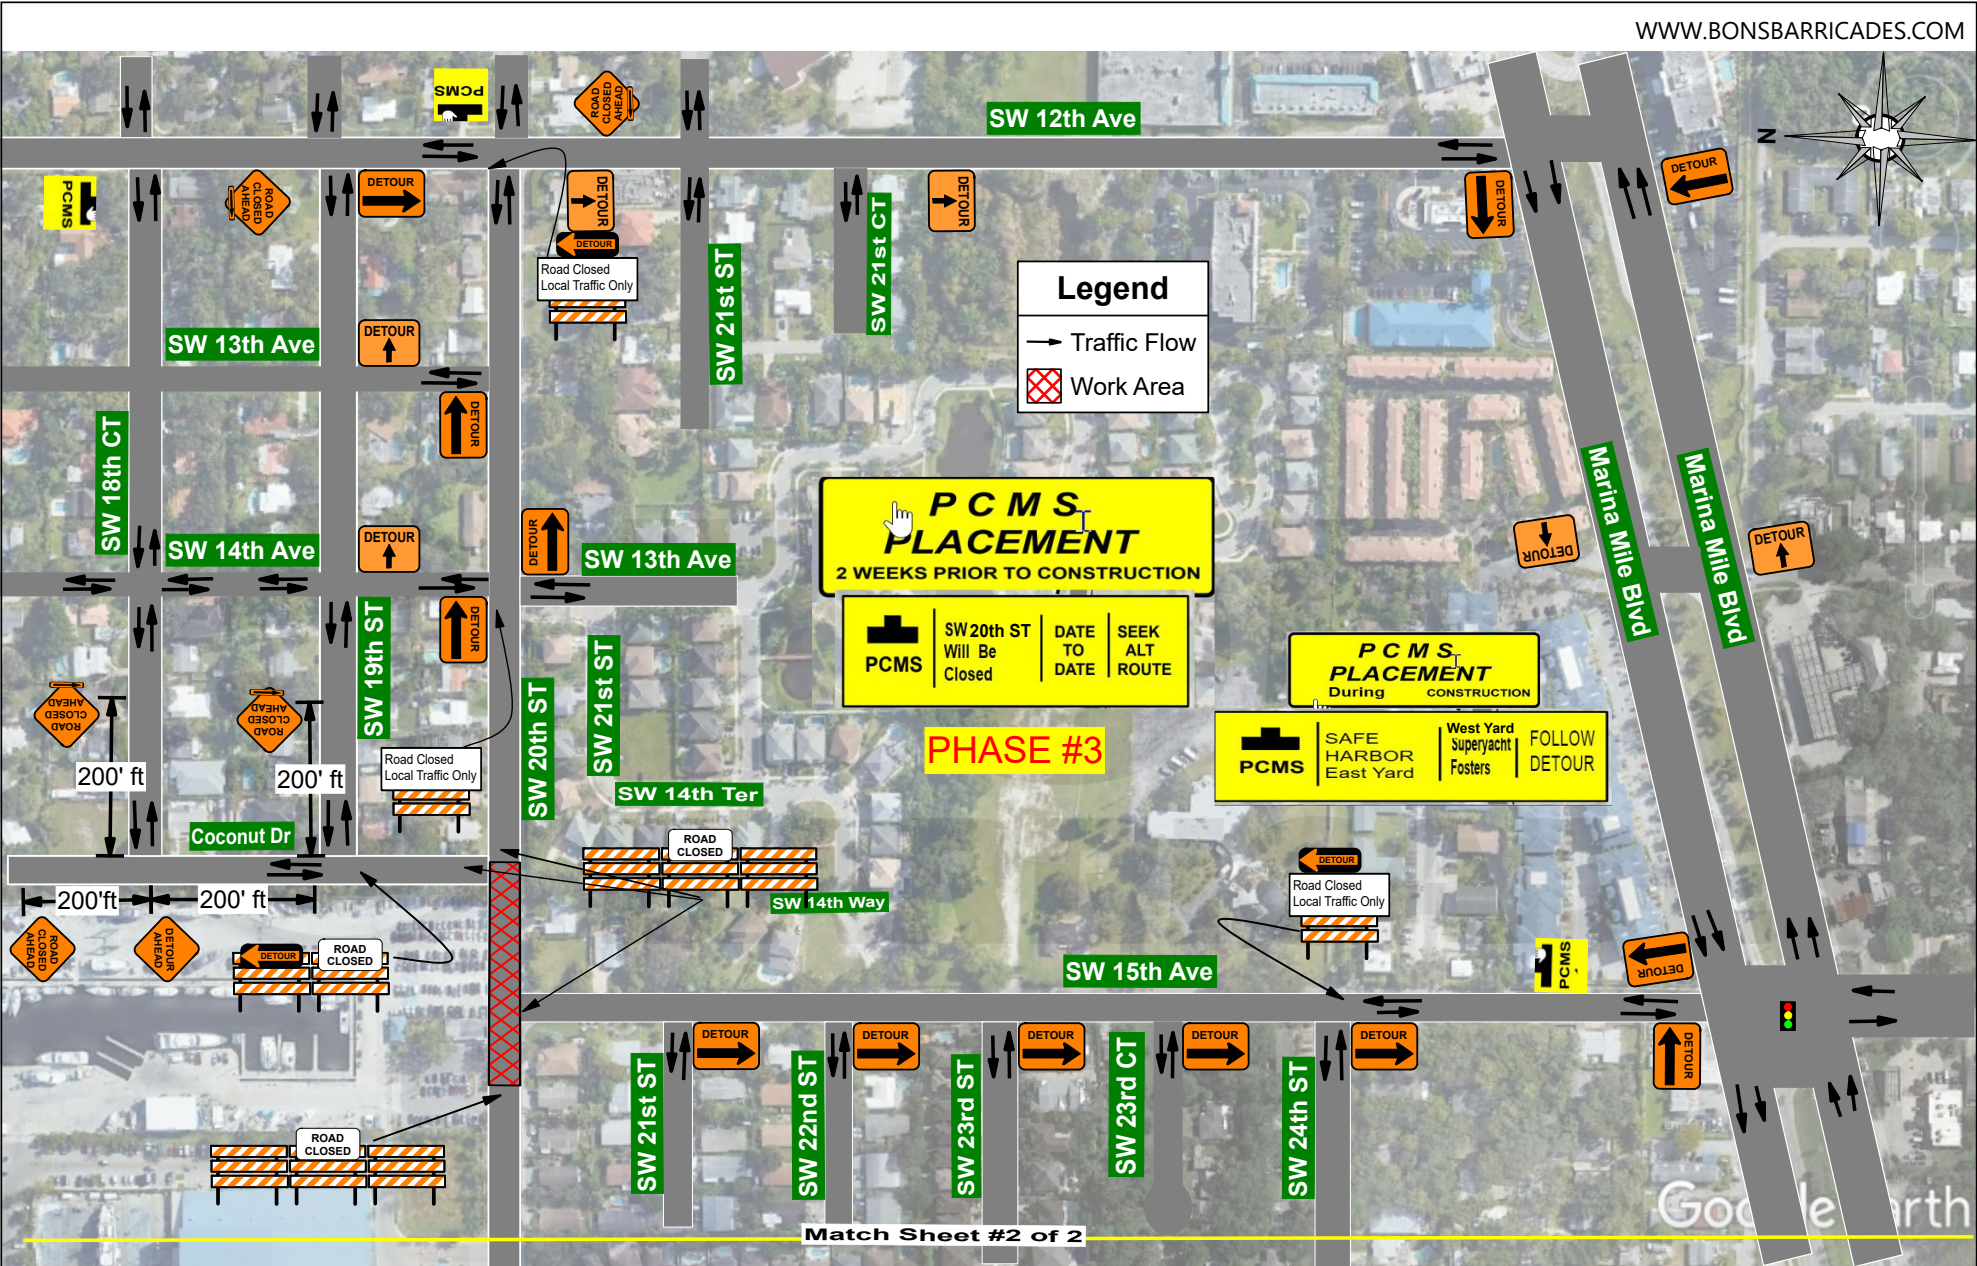

Certificate of Completion
KYLE LARODE

Has Completed a Florida Department of Transportation Approved Temporary Traffic Control (TTC) Advanced (Refreshers) Course.


00000204 Date Expires: 1/16/2023
 146 Project Number: JAMES MCGUIRE Instructor: 62367
 Metro Florida Safety Council
 Florida Department of Transportation (FDOT)



Date: 5/18/2022 **Author:** Kyle Larode **Project:** River Oaks
Comments:
 Contractor: RIC-MAN Construction Florida, Inc.
 Traffic Control Shall be Installed and Maintained in Accordance with Project Plans. The Current Edition of the Florida DOT Standards. The Standard Specifications for Road & Bridge Construction and the Manual on Uniform Traffic Control Devices, Current Design Standards 102-600 Series 2021-2022 and Broward County Traffic Regulations, Latest Edition, as Minimum Criteria.
 Contractor is Fully Responsible of Proper Maintenance.

SHEET # 2 OF 2

Match Sheet #2 of 2

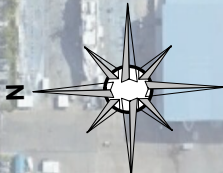

Legend

→ Traffic Flow



PHASE #3

PCMS PLACEMENT
 2 WEEKS PRIOR TO CONSTRUCTION

	SW 20th ST Will Be Closed	DATE TO DATE	SEEK ALT ROUTE
--	---------------------------	--------------	----------------



RIC-MAN CONST. FL, INC.
 DEERFIELD BEACH, FLORIDA

Certificate of Completion
 KYLE LARODE
 Has Completed a Florida Department of Transportation Approved Temporary Traffic Control (TTC) Advanced (Refresher) Course.

00000204 Date Expires: 02/28/2025
 146 FDOT Provider #
 JAMES M. MCCOY Instructor
 4207 Contractor #

Member Florida Safety Council
 Florida Department of Transportation
 FDOT



Date: 5/18/2022 **Author:** Kyle Larode **Project:** River Oaks
Comments:
 Contractor: RIC-MAN Construction Florida, Inc.
 Traffic Control Shall be Installed and Maintained in Accordance with Project Plans. The Current Edition of the Florida DOT Standards. The Standard Specifications for Road & Bridge Construction and the Manual on Uniform Traffic Control Devices, Current Design Standards 102-600 Series 2021-2022 and Broward County Traffic Regulations, Latest Edition, as Minimum Criteria.
 Contractor is Fully Responsible of Proper Maintenance.

SHEET # 1 OF 2